

**Greater Peoria Mass Transit District (GPMTD/CityLink)
Transit Center Renovation**

Project Number: 0180459.04

Addendum 05

Addendum Issue Date: July 2, 2019

Project Issue Date: May 24, 2019

ADDENDUM 05

Containing: 1 page , 1 Drawings

This addendum amends the drawings and specifications of the above referenced project and is hereby incorporated into the contract documents as part thereof.

PROJECT MANUAL

Specification 10 2800 TOILET, BATH, AND LAUNDRY ACCESSORIES

1. Toilet paper dispensers, soap dispensers, and sanitary napkin disposal units shall be Owner Furnished Contractor Installed. All other items will be Contractor Furnished Contractor Installed.
2. Delete Paragraph 2.8 Utility Room Accessories.

DRAWING SET (Bid Set)

Sheet A8.2 INTERIOR ELEVATIONS AND ENLARGED PLANS

1. ADD detail #8 for top of wall condition at Customer service as shown on attached A8.2.

ATTACHMENTS: A8.2

INTERIOR ELEVATION GENERAL NOTES

A. SEE 60.1 FOR STANDARD MOUNTING HEIGHTS.

CASEWORK SCHEDULE

NO.	WIDTH	HEIGHT	DEPTH	DETAIL NO.	DESCRIPTION
BASE CABINETS					
B1	3'-0"	2'-8 1/2"	2'-0"		SINK CABINET, TWO HINGED DOORS, 6" FALSE FRONT ABOVE DOORS
B2	2'-9"	2'-8 1/2"	2'-0"		TWO 6" DRAWER, TWO HINGED DOORS, ONE ADJUSTABLE SHELF
B3	2'-0"	2'-8 1/2"	2'-0"		ONE 6" DRAWER, ONE HINGED DOOR, ONE ADJUSTABLE SHELF
B4	2'-9"	2'-8 1/2"	2'-0"		BASE CABINET, 1 DRAWER, 1 OPEN SHELF; COORD. HEIGHT W/ OWNER
B5	1'-6"	2'-4 1/2"	2'-0"		BASE CABINET, 3 DRAWER
M-1	2'-4 1/2"	2'-4 1/2"			PRIVACY PANEL

KEYNOTES (BY DIVISION)

- DIVISION 07: THERMAL AND MOISTURE PROTECTION
 07-01 REMOVE EXISTING WINDOW SEALANT, PREP, AND PROVIDE NEW BACKER ROD AND SEALANT AROUND ENTIRE WINDOW
- DIVISION 10: SPECIALTIES
 10-01 EXISTING SEMI RECESSED FIRE EXTINGUISHER CABINET, PROTECT DURING CONSTRUCTION
 10-02 WALL-MOUNTED RETRACTABLE BELT BARRIER W/ TEXT: "DO NOT ENTER - TEMPORARILY CLOSED" BASIS-OF-DESIGN: LAVI INDUSTRIES, MODEL #50-41300WB/FY/S7, OR APPROVED EQUAL.
- 10.03 EXISTING NAPKIN-TAMPON VENDOR
- DIVISION 11: EQUIPMENT
 11-01 MICROWAVE, OFCI
 11-02 REFRIDGERATOR, OFCI
 11-03 UNDERCOUNTER ICE MACHINE, OFCI
 11-04 COUNTERTOP WATER FILTER/COOLER, OFCI
- DIVISION 12: FURNISHING AND ACCESSORIES
 12-01 1 1/2" PLASTIC LAMINATE COUNTERTOP
 12-02 1 1/2" SOLID SURFACE COUNTERTOP, W/ 4" TALL BACKSPASH
 12-03 REINSTALL EXISITNG BENCHES, PAINT, SEE INTERIORS.
 12-04 42" HIGH COUNTERTOP WITH METAL LEGS, FIXED TO FLOORING, SEE INTERIORS








Farnsworth GROUP

100 WALNUT STREET, SUITE 200
 PEORIA, ILLINOIS 61602
 (309) 689-9888 / info@f-w.com

www.f-w.com
 Engineers | Architects | Surveyors | Scientists

ISSUE:
 # DATE: DESCRIPTION:
 1 06/07/2019 Addendum 01
 2 04/02/2019 Addendum 05

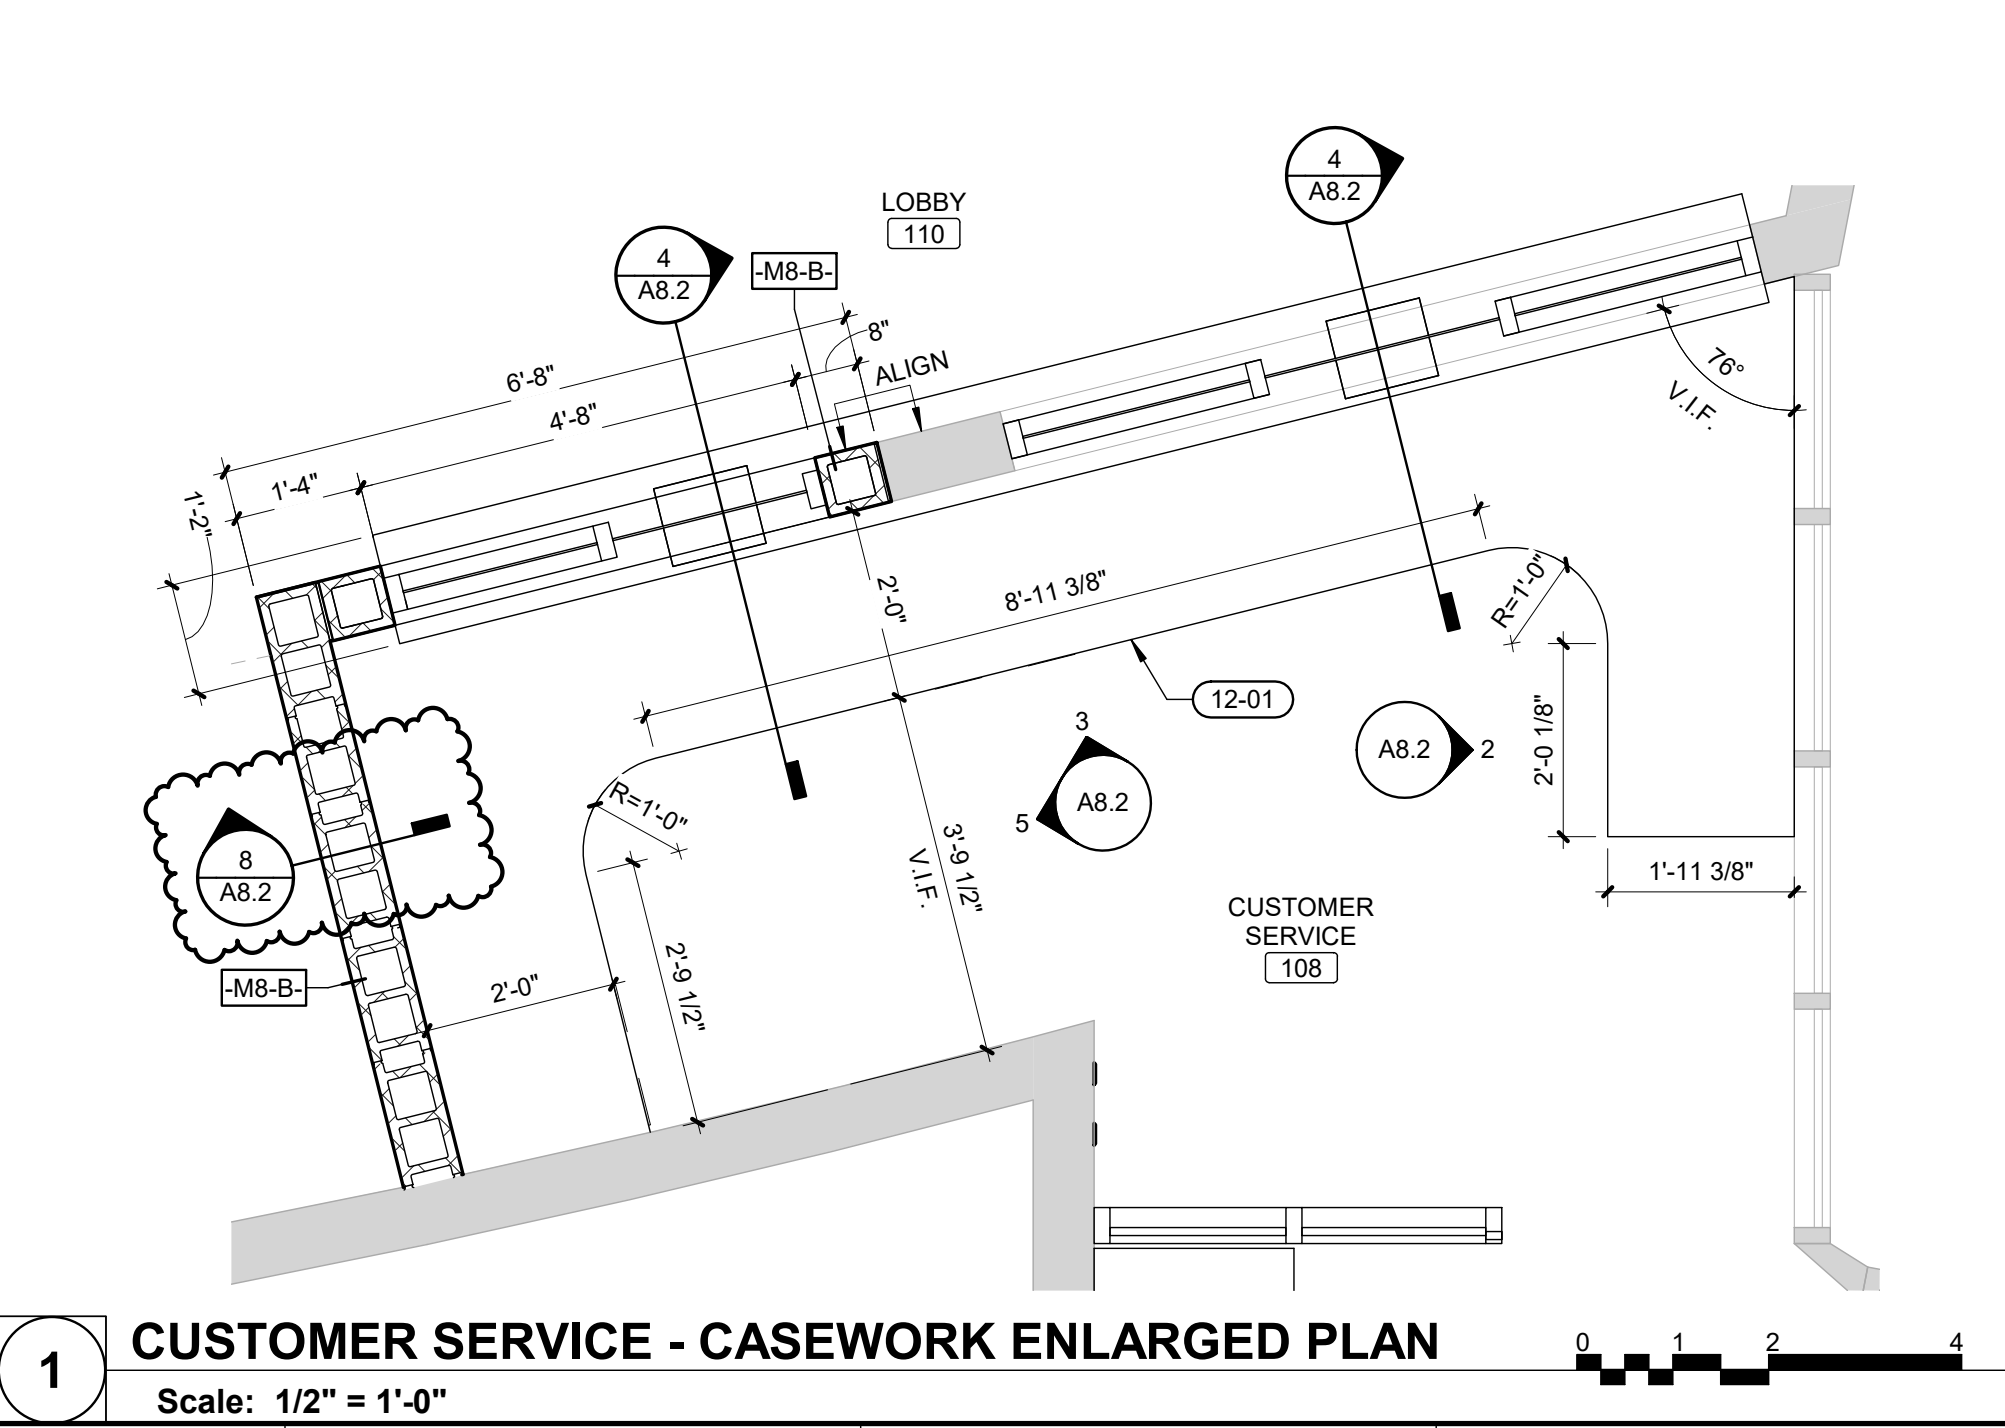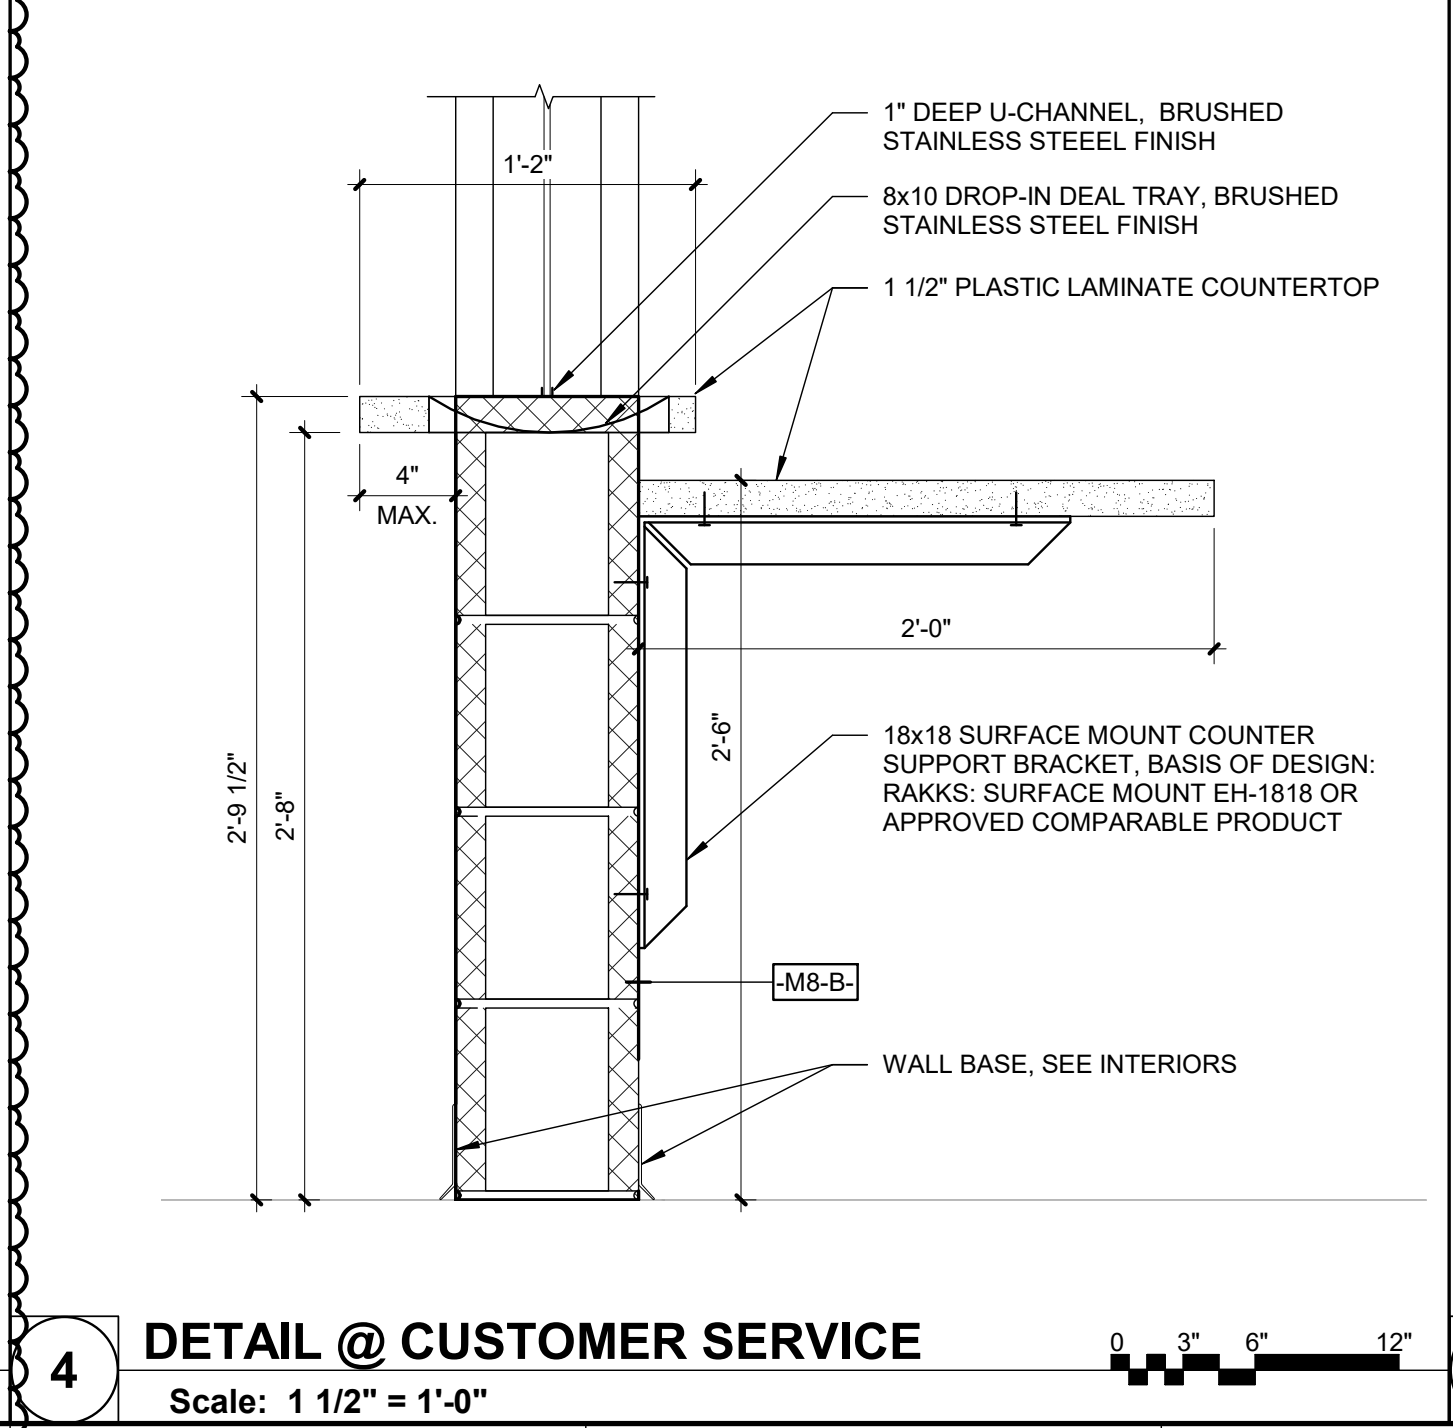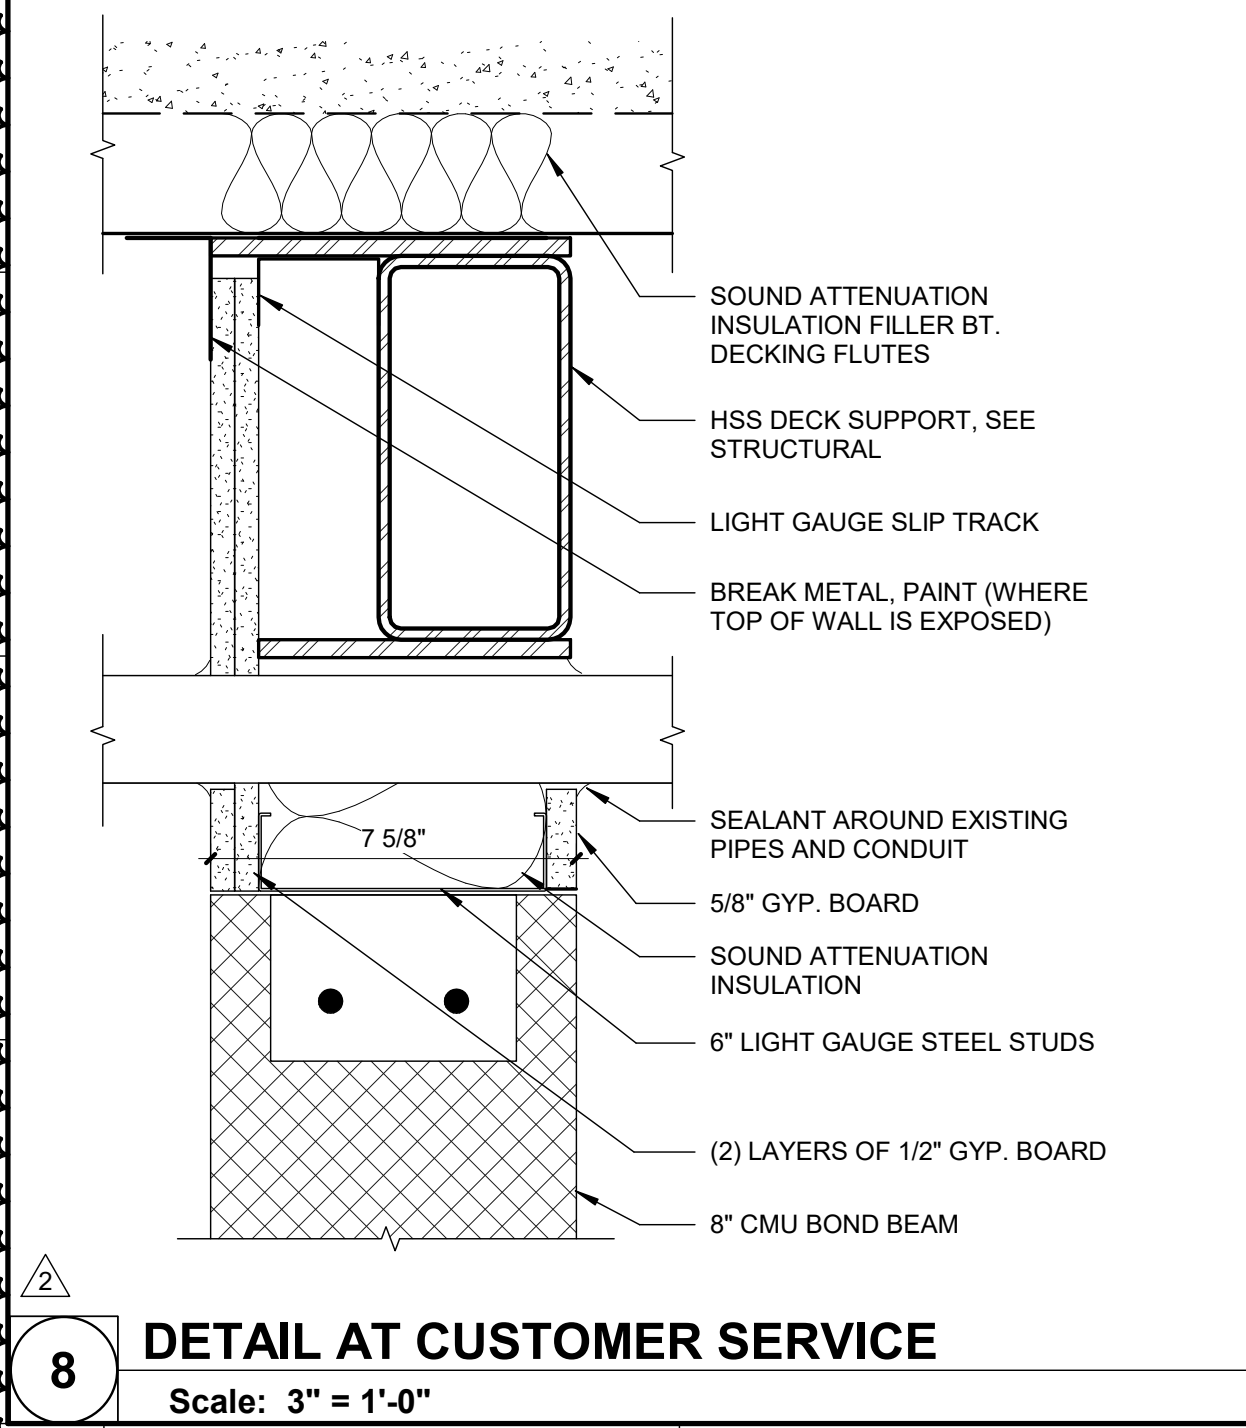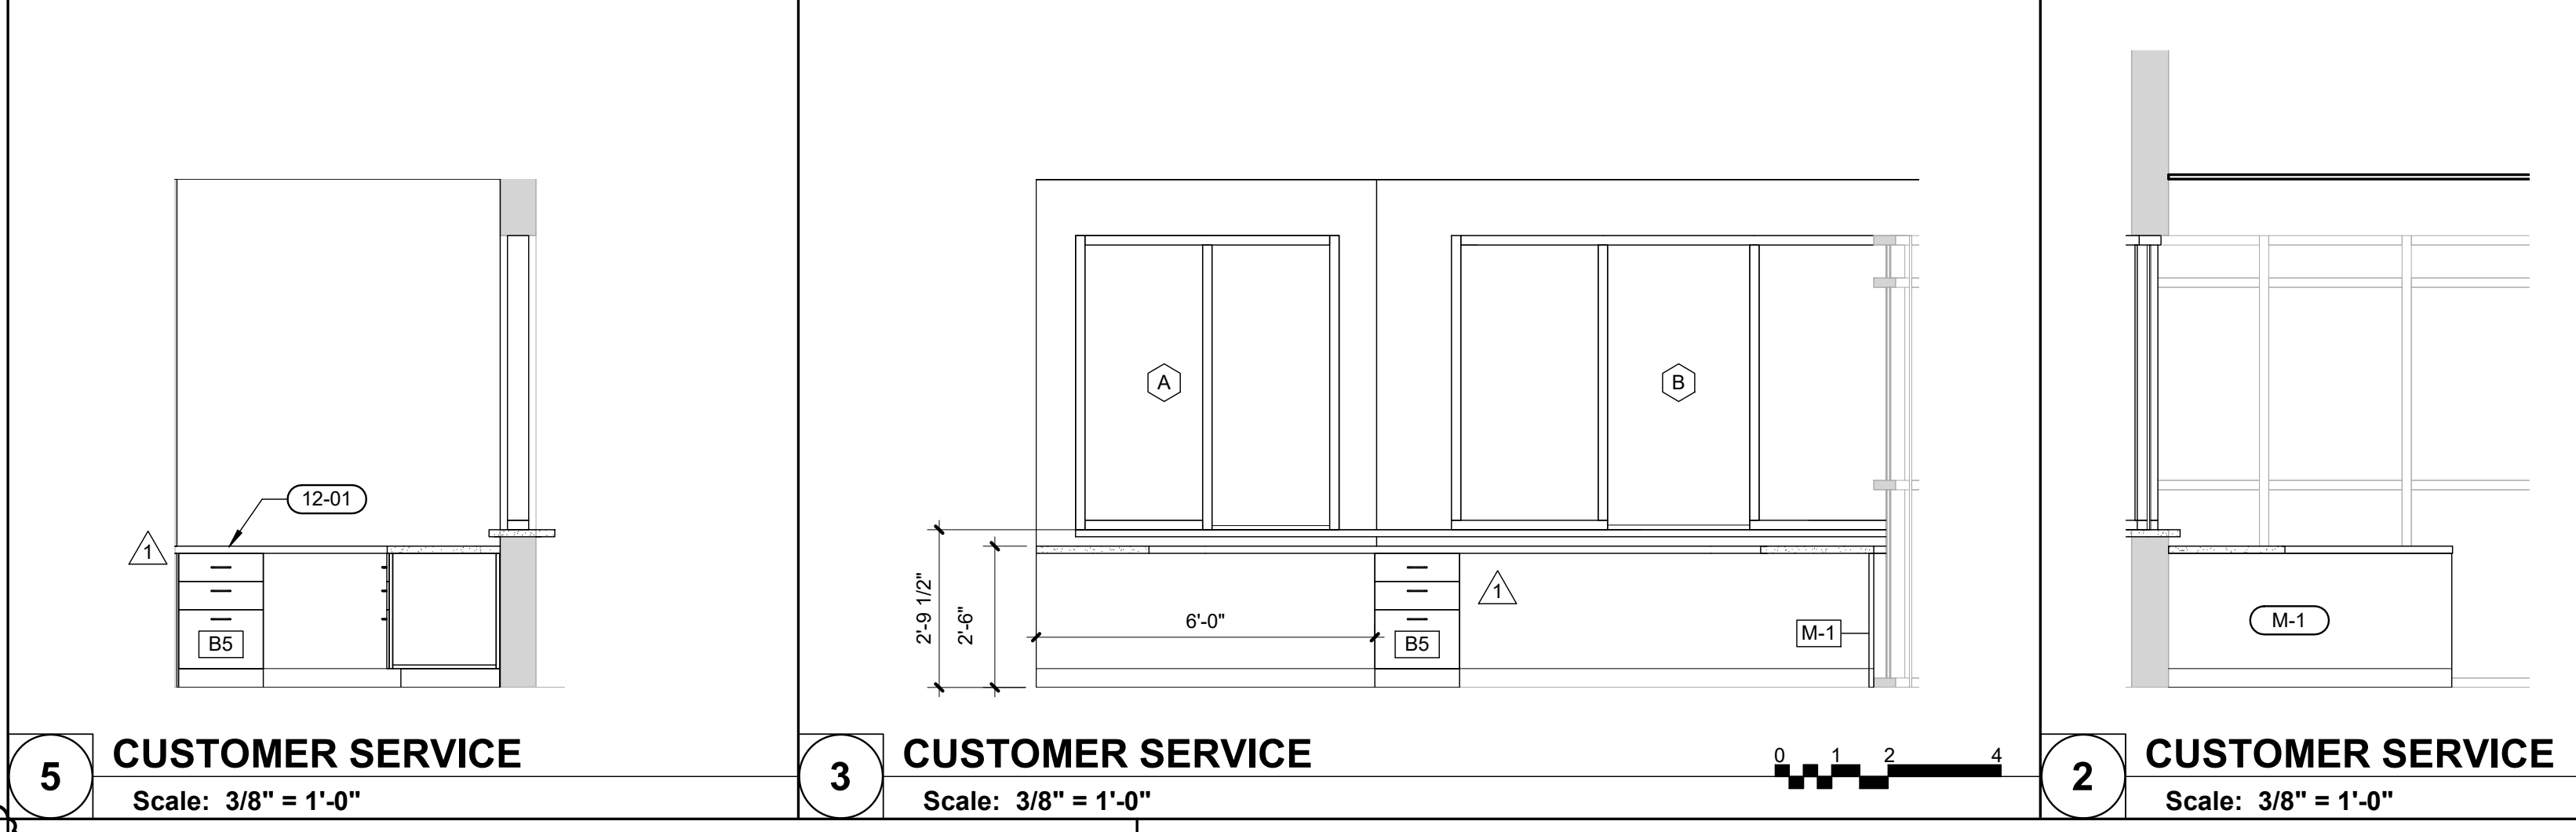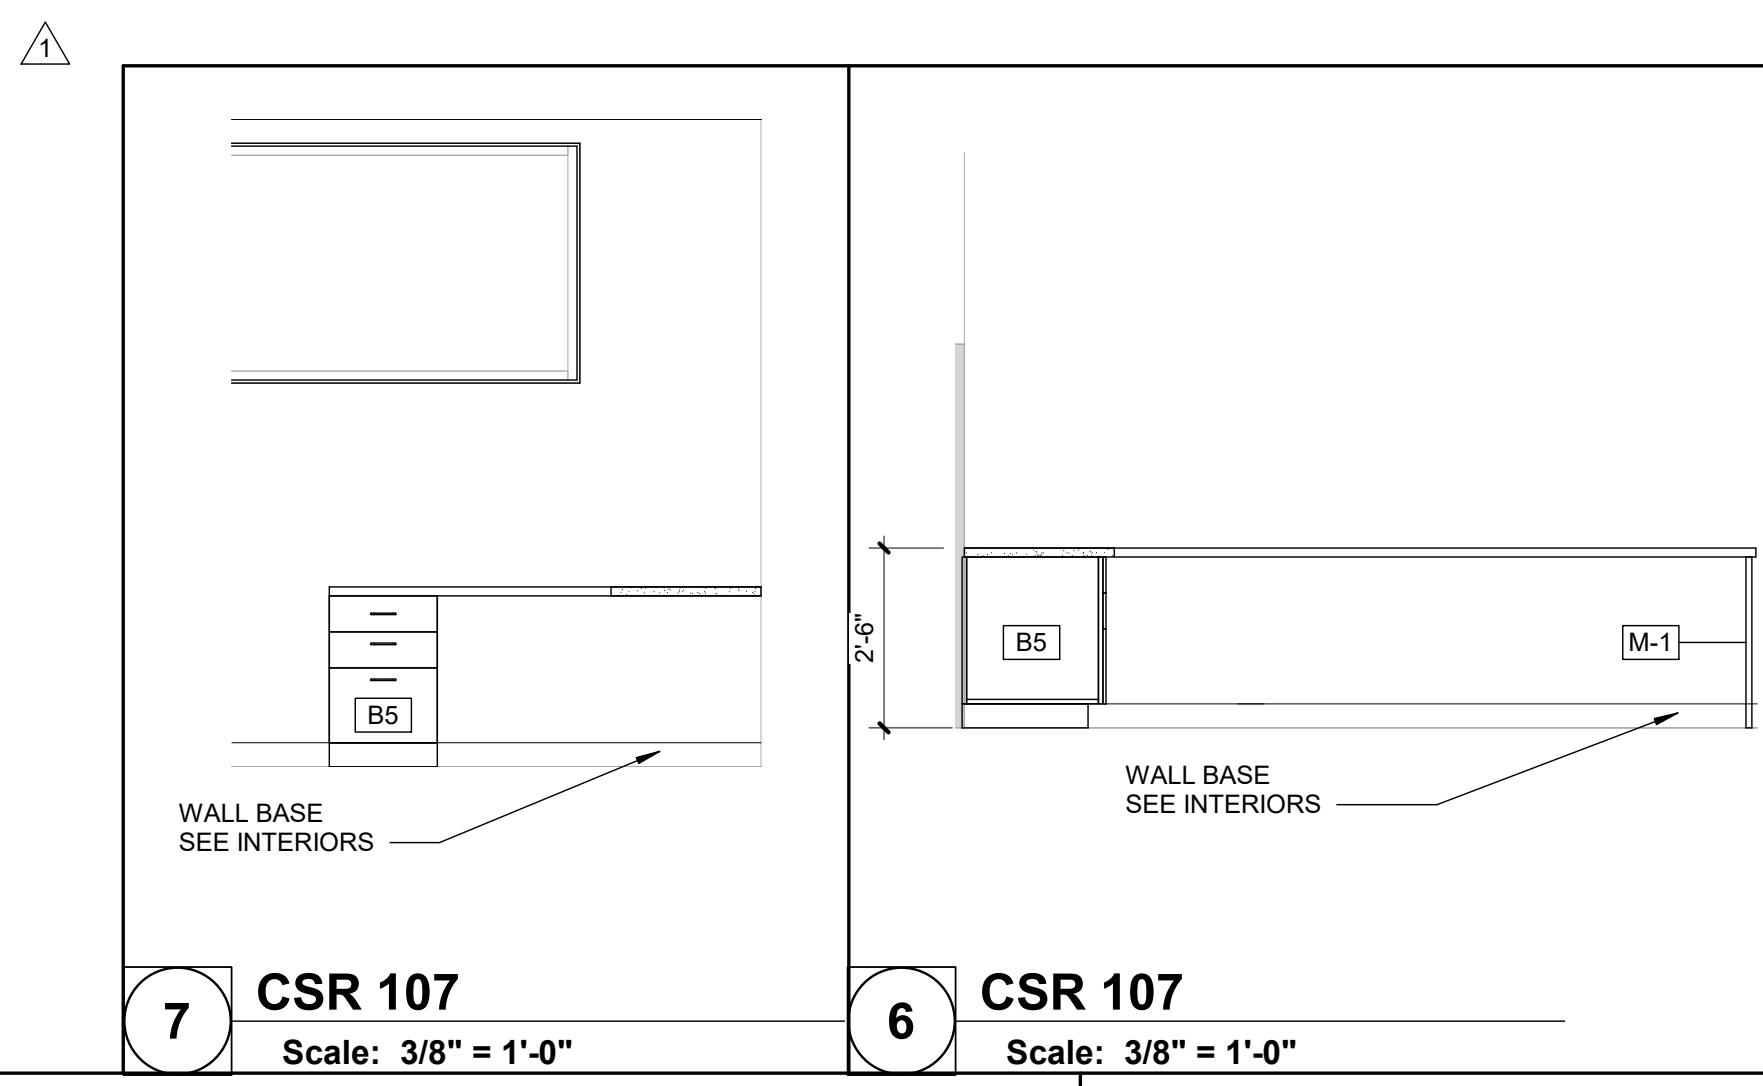

BID SET
05/28/2019

PROJECT:
Greater Peoria Mass Transit District

CityLink Transit Center Renovation

407 SW ADAMS STREET
 PEORIA, IL 61602

DATE: 05/28/2019
 DESIGNED: DRD
 DRAWN: AKT/TAW
 REVIEWED: BSW

SHEET TITLE:
INTERIOR ELEVATIONS AND ENLARGED PLANS

SHEET NUMBER:

A8.2

PROJECT NO.: 0180459.04