

**PHASE A**  
1/2021

NEW 6750 SF BLDG TO HOUSE BODY SHOP, PAINT BAY, SALT STORAGE, & GENERAL STORAGE

**PHASE B**  
8/2021

DEMOLITION OF 1978 BLDG TO ACCOMODATE NEW 46690 SF MAINTENANCE SUPPORT AREA, CHASSIS WASH & UPPER LEVEL ADMIN AREA (BOARD RM, TRAINING CENTER, OPERATIONS CENTER), AND VISITOR/ EMPLOYEE PARKING

**PHASE C**  
9/2022

NEW SOUTH EXTENSION TO HOUSE COVERED STORAGE FOR NON-REVENUE VEHICLES & EQUIPMENT. THE EXIST MAINTENANCE SHOP, MAINTENANCE SUPPORT, & OPERATIONS SPACES WILL BE DEMOLISHED WITHIN THE SHELL OF THE EXIST BLDG, & THE SPACES WILL BE CONVERTED TO BUS STORAGE

**PHASE D**  
TBD

RENOVATION OF EXIST ADMIN BLDG & NEW PARATRANSIT ANNEX TO BE ADDED ONTO SOUTH EXTENSION



700 N Sangamon  
Chicago, IL 60642


t 312.432.4180  
f 312.432.4184

© 2018, Muller & Muller, Ltd.



### PHASING DIAGRAM

Date DEC 22, 2020  
Scale 1" = 80'-0"

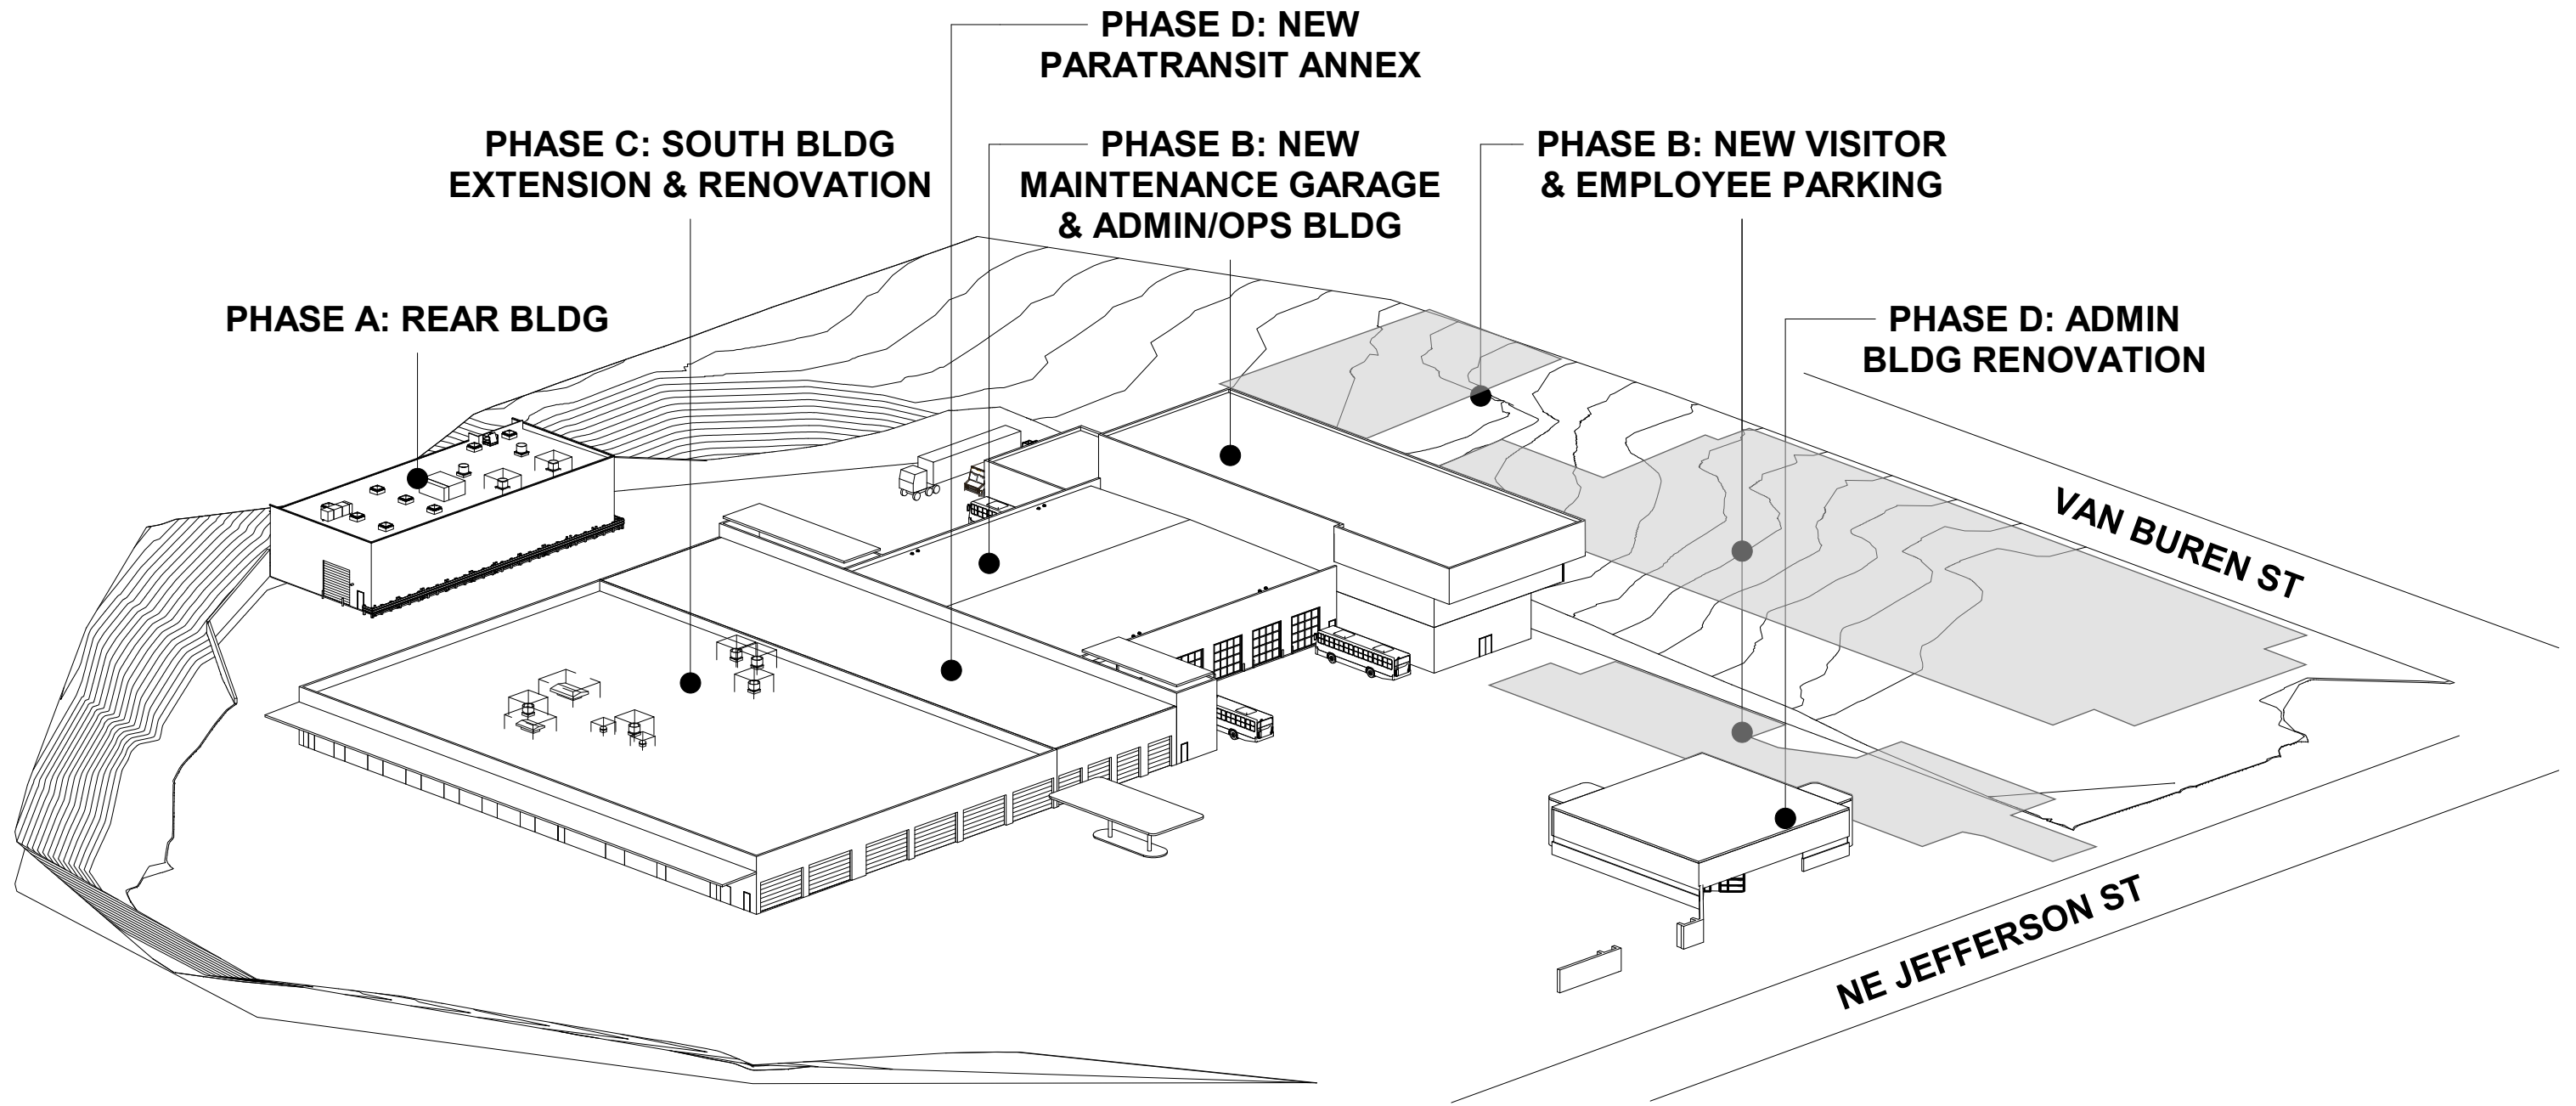

700 N Sangamon  
Chicago, IL 60642

t 312.432.4180  
f 312.432.4184

© 2018, Muller & Muller, Ltd.

3D DIAGRAM

Date DEC 22, 2020  
Scale